

# **DESIGN COMMISSION MEETING**

**March 19, 2020**

## **Agenda**

**8:30 A.M.**      **So Sioux City Council Chambers**

1.      ROLL CALL

2.      OPEN MEETING ACT

A current copy of the Open Meetings Act is posted on the north wall in the rear of the Council Chambers and is available for review by all citizens in attendance.

*A sign-in sheet is available at the entrance to the Council Chambers. We ask your assistance by signing in as this is a Federal Grant requirement. It is strictly voluntary to complete the sign-in sheet.*

3.      MINUTES

Approve the minutes of the October 17, 2019 and February 20, 2020 Design Commission meetings.

4.      NEW BUSINESS

A) Bank First 3800 Dakota Avenue (former Iowa Nebraska State Bank)

5.      OLD BUSINESS

6.      ADJOURNMENT

**CITY OF SOUTH SIOUX CITY, NEBRASKA**  
**DESIGN COMMISSION MINUTES**  
February 20, 2020

**CALL TO ORDER**

The meeting was called to order at 8:35 o'clock A.M.

<u>ROLL CALL</u>	<u>Present</u>	<u>Absent</u>
Ardel Bengtson	<input checked="" type="checkbox"/>	<input type="checkbox"/>
Larry Meier	<input type="checkbox"/>	<input checked="" type="checkbox"/>
Diane Schoepf	<input type="checkbox"/>	<input checked="" type="checkbox"/>
Deb Schroeder	<input checked="" type="checkbox"/>	<input type="checkbox"/>
Carol Schuldt	<input type="checkbox"/>	<input checked="" type="checkbox"/>
Randy Meyer	<input type="checkbox"/>	<input checked="" type="checkbox"/>

Staff in attendance: Joe Conley

**DID NOT HAVE A QUORUM AT THIS MEETING.**

Notice of the meeting was given in advance by advertising in the Dakota County Star as certified in the attached affidavit of printer. Notice of the meeting and agenda were simultaneously given to the Chairman and members of the Commission. All proceedings hereafter shown were taken while the convened meeting was open to the attendance of the public.

**OPEN MEETINGS ACT**

Staff member Kent Zimmerman stated that a current copy of the Open Meetings Act is posted on the north wall in the rear of the Council Chambers and is available for review by all citizens in attendance.

**MINUTES**

Approve the minutes of the October 17, 2019 Design Commission Meeting. No action taken due to lack of a quorum.

- A) **AGENDA ITEM 4A.** Callahans Liquor 100 West 6<sup>th</sup> Street Building Addition. A brief discussion was had about the details of the project. Those in attendance were in favor of the project.
- B) **AGENDA ITEM 4B.** Adoption of Robert's Rules of Order. No action taken.

5. **OLD BUSINESS.** None

6. **ADJOURNMENT:** There being no further business to come before the Commission the meeting was adjourned at 9:05AM.

\_\_\_\_\_  
CHAIRMAN

\_\_\_\_\_  
VICE CHAIRMAN

I, the undersigned Secretary of the Design Commission of the City of South Sioux City, Nebraska hereby certify that all of the subjects were contained in said agenda for at least twenty four (24) hours prior to said meeting, and that said minutes were in written form and available to the public for inspection within ten (10) working days and prior to the next convened meeting.

\_\_\_\_\_  
SECRETARY

**CITY OF SOUTH SIOUX CITY, NEBRASKA**  
**DESIGN COMMISSION MINUTES**  
October 17, 2019

**CALL TO ORDER**

The meeting was called to order at 8:31 o'clock A.M.

<u>ROLL CALL</u>	<u>Present</u>	<u>Absent</u>
Ardel Bengtson	<input checked="" type="checkbox"/>	<input type="checkbox"/>
Larry Meier	<input checked="" type="checkbox"/>	<input type="checkbox"/>
Diane Schoepf	<input checked="" type="checkbox"/>	<input type="checkbox"/>
Deb Schroeder	<input checked="" type="checkbox"/>	<input type="checkbox"/>
Carol Schuldt	<input checked="" type="checkbox"/>	<input type="checkbox"/>
Randy Meyer	<input type="checkbox"/>	<input checked="" type="checkbox"/>

Staff in attendance: Joe Conley

Notice of the meeting was given in advance by advertising in the Dakota County Star as certified in the attached affidavit of printer. Notice of the meeting and agenda were simultaneously given to the Chairman and members of the Commission. All proceedings hereafter shown were taken while the convened meeting was open to the attendance of the public.

**OPEN MEETINGS ACT**

Staff member Kent Zimmerman stated that a current copy of the Open Meetings Act is posted on the north wall in the rear of the Council Chambers and is available for review by all citizens in attendance.

**MINUTES**

Approve the minutes of the August 1, 2019 Design Commission Meetings. Larry Meier moved and Dian Schoepf seconded to approve the minutes. Motion carried with Bengtson, Meier, Schoepf, Schroeder, Schuldt and voting aye.

*Sign minute book*

**AGENDA ITEM:** 4 A) 825 East 8<sup>th</sup> Street. Storage building construction.

Owner Roger Lloyd was in attendance and described the project as a stick framed storage building being placed on the existing foundation at this location. He stated the building would be a gray steel exterior building with a dark gray wainscoting. He said he planned to also improve the parking lot and driveways as weather permits. There being no further discussion, Larry Meier moved and Ardel Bengtson seconded to send a favorable recommendation to the city council. Motion carried with Bengtson, Meier, Schoepf, Schroeder, Schuldt and voting aye.

5. **OLD BUSINESS.** None

6. **ADJOURNMENT:** There being no further business to come before the Commission, Ardel Bengston moved and Carol Schuldt seconded to adjourn the meeting at 8:36 o'clock AM. Motion carried with Bengston, Meier, Schoepf, Schroeder, Schuldt and voting aye.

\_\_\_\_\_  
CHAIRMAN

\_\_\_\_\_  
VICE CHAIRMAN

I, the undersigned Secretary of the Design Commission of the City of South Sioux City, Nebraska hereby certify that all of the subjects were contained in said agenda for at least twenty four (24) hours prior to said meeting, and that said minutes were in written form and available to the public for inspection within ten (10) working days and prior to the next convened meeting.

\_\_\_\_\_  
SECRETARY

**GENERAL NOTES**

1. ALL MATERIALS AND FINISHES TO BE AS SHOWN UNLESS OTHERWISE NOTED.  
2. VERIFY ALL MATERIALS AND FINISHES WITH THE MANUFACTURER AND OBTAIN SAMPLES FOR APPROVAL.  
3. VERIFY ALL MATERIALS AND FINISHES WITH THE ARCHITECT AND OBTAIN APPROVAL.  
4. VERIFY ALL MATERIALS AND FINISHES WITH THE ARCHITECT AND OBTAIN APPROVAL.

**KEYNOTES**

- 1. EXTERIOR WALL
- 2. FINISH PAINT WORK
- 3. PREPARED BRICK, HIGH MODULUS COMPOSITE PANEL SYSTEM
- 4. COMBINED FACED BRICK PANELS, VERTICAL JOINTS
- 5. COMBINED FACED BRICK PANELS, HORIZONTAL JOINTS
- 6. BRICK WITH FINISHING TIE IN EXTERIOR
- 7. FINISHED DETAIL STEP
- 8. RUSTIC BRICK, BROWNSIDE, 2 1/2" x 3 1/2" x 8"

**REVISIONS**


NO.	DESCRIPTION	DATE

**PROGRESS PRINT**


ALL DIMENSIONS SHOWN UNLESS OTHERWISE NOTED.  
CMA ARCHITECTS

**IF THIS DRAWING IS NOT TO SCALE IT IS NOT TO SCALE**

© 2020 CMA ARCHITECTS. ALL RIGHTS RESERVED. THIS DRAWING IS THE PROPERTY OF CMA ARCHITECTS AND IS NOT TO BE REPRODUCED OR TRANSMITTED IN ANY FORM OR BY ANY MEANS, ELECTRONIC OR MECHANICAL, WITHOUT PERMISSION IN WRITING FROM CMA ARCHITECTS.

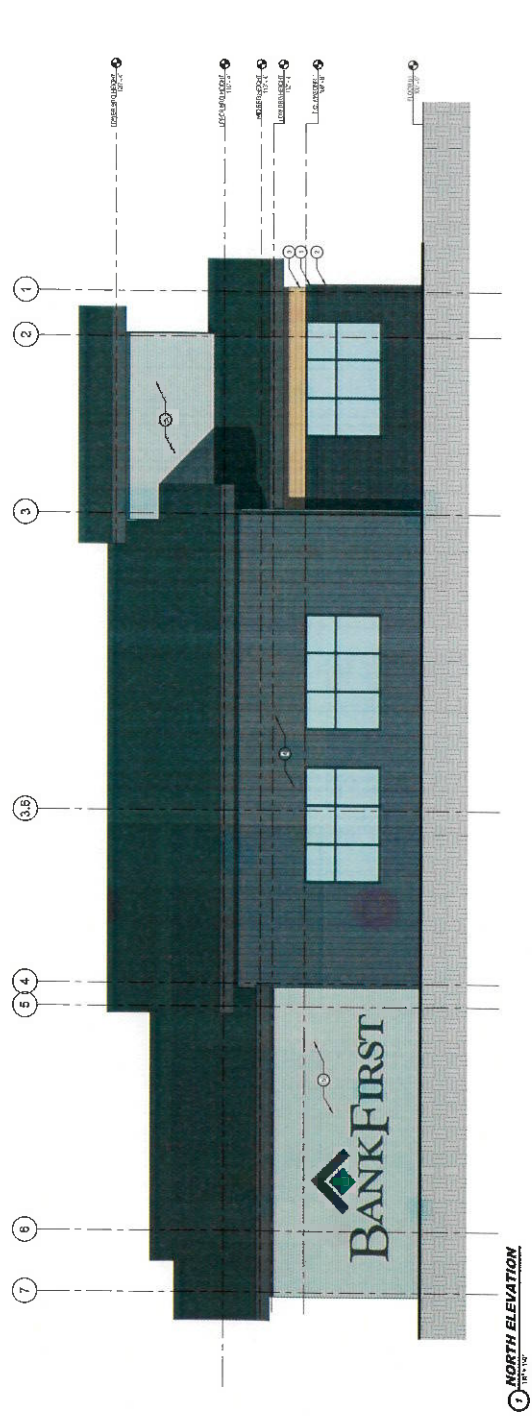

**1 NORTH ELEVATION**

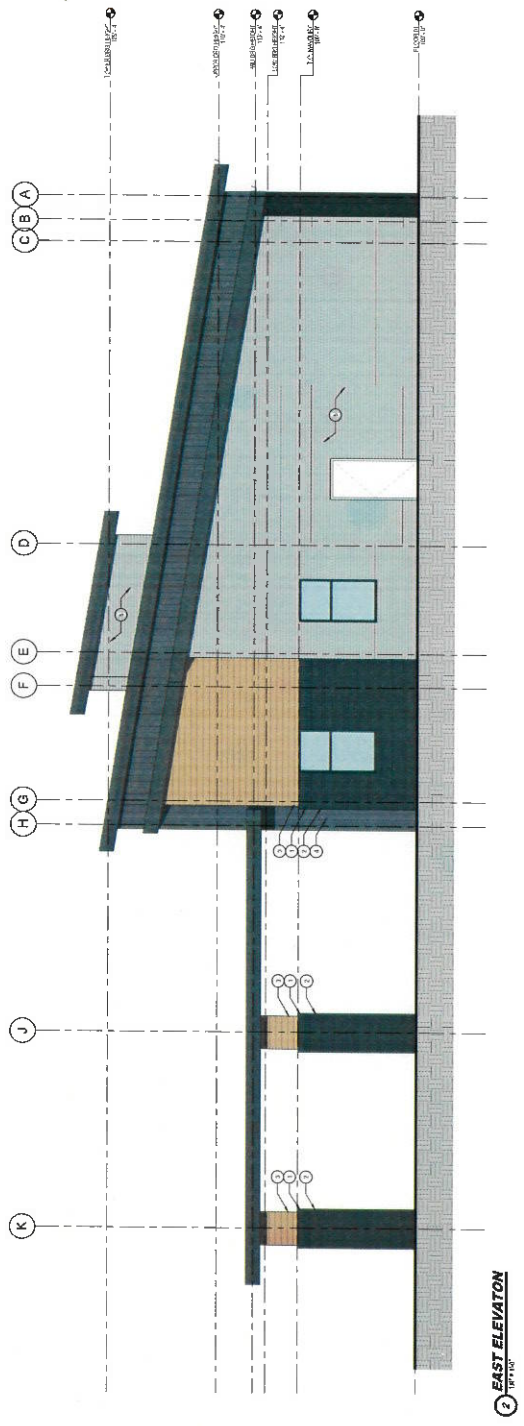

**2 EAST ELEVATION**

SEAL

**EXTERIOR ELEVATIONS**

**GENERAL NOTES**

1. CONSULT ARCHITECT'S GENERAL NOTES AND SPECIFICATIONS FOR MATERIALS, FINISHES, AND CONSTRUCTION DETAILS.
2. VERIFY ALL MATERIALS AND FINISHES WITH THE ARCHITECT PRIOR TO ORDERING.
**KEYNOTES**


1. FOUR CORNER PANELS
2. FIVE CORNER PANELS
3. SIX CORNER PANELS
4. SEVEN CORNER PANELS
5. EIGHT CORNER PANELS
6. NINE CORNER PANELS
7. TEN CORNER PANELS
8. ELEVEN CORNER PANELS
9. TWELVE CORNER PANELS
10. THIRTEEN CORNER PANELS
11. FOURTEEN CORNER PANELS
12. FIFTEEN CORNER PANELS
13. SIXTEEN CORNER PANELS
14. SEVENTEEN CORNER PANELS
15. EIGHTEEN CORNER PANELS
16. NINETEEN CORNER PANELS
17. TWENTY CORNER PANELS
18. TWENTY ONE CORNER PANELS
19. TWENTY TWO CORNER PANELS
20. TWENTY THREE CORNER PANELS
21. TWENTY FOUR CORNER PANELS
22. TWENTY FIVE CORNER PANELS
23. TWENTY SIX CORNER PANELS
24. TWENTY SEVEN CORNER PANELS
25. TWENTY EIGHT CORNER PANELS
26. TWENTY NINE CORNER PANELS
27. THIRTY CORNER PANELS
28. THIRTY ONE CORNER PANELS
29. THIRTY TWO CORNER PANELS
30. THIRTY THREE CORNER PANELS
31. THIRTY FOUR CORNER PANELS
32. THIRTY FIVE CORNER PANELS
33. THIRTY SIX CORNER PANELS
34. THIRTY SEVEN CORNER PANELS
35. THIRTY EIGHT CORNER PANELS
36. THIRTY NINE CORNER PANELS
37. FORTY CORNER PANELS
38. FORTY ONE CORNER PANELS
39. FORTY TWO CORNER PANELS
40. FORTY THREE CORNER PANELS
41. FORTY FOUR CORNER PANELS
42. FORTY FIVE CORNER PANELS
43. FORTY SIX CORNER PANELS
44. FORTY SEVEN CORNER PANELS
45. FORTY EIGHT CORNER PANELS
46. FORTY NINE CORNER PANELS
47. FIFTY CORNER PANELS
48. FIFTY ONE CORNER PANELS
49. FIFTY TWO CORNER PANELS
50. FIFTY THREE CORNER PANELS
51. FIFTY FOUR CORNER PANELS
52. FIFTY FIVE CORNER PANELS
53. FIFTY SIX CORNER PANELS
54. FIFTY SEVEN CORNER PANELS
55. FIFTY EIGHT CORNER PANELS
56. FIFTY NINE CORNER PANELS
57. SIXTY CORNER PANELS
58. SIXTY ONE CORNER PANELS
59. SIXTY TWO CORNER PANELS
60. SIXTY THREE CORNER PANELS
61. SIXTY FOUR CORNER PANELS
62. SIXTY FIVE CORNER PANELS
63. SIXTY SIX CORNER PANELS
64. SIXTY SEVEN CORNER PANELS
65. SIXTY EIGHT CORNER PANELS
66. SIXTY NINE CORNER PANELS
67. SEVENTY CORNER PANELS
68. SEVENTY ONE CORNER PANELS
69. SEVENTY TWO CORNER PANELS
70. SEVENTY THREE CORNER PANELS
71. SEVENTY FOUR CORNER PANELS
72. SEVENTY FIVE CORNER PANELS
73. SEVENTY SIX CORNER PANELS
74. SEVENTY SEVEN CORNER PANELS
75. SEVENTY EIGHT CORNER PANELS
76. SEVENTY NINE CORNER PANELS
77. EIGHTY CORNER PANELS
78. EIGHTY ONE CORNER PANELS
79. EIGHTY TWO CORNER PANELS
80. EIGHTY THREE CORNER PANELS
81. EIGHTY FOUR CORNER PANELS
82. EIGHTY FIVE CORNER PANELS
83. EIGHTY SIX CORNER PANELS
84. EIGHTY SEVEN CORNER PANELS
85. EIGHTY EIGHT CORNER PANELS
86. EIGHTY NINE CORNER PANELS
87. NINETY CORNER PANELS
88. NINETY ONE CORNER PANELS
89. NINETY TWO CORNER PANELS
90. NINETY THREE CORNER PANELS
91. NINETY FOUR CORNER PANELS
92. NINETY FIVE CORNER PANELS
93. NINETY SIX CORNER PANELS
94. NINETY SEVEN CORNER PANELS
95. NINETY EIGHT CORNER PANELS
96. NINETY NINE CORNER PANELS
97. HUNDRED CORNER PANELS

**REVISIONS**


NO. DATE BY  
 1 04/12/2020 [initials]  
 2 04/12/2020 [initials]  
 3 04/12/2020 [initials]

**PROGRESS PRINT**  
 NOT FOR CONSTRUCTION  
 DATE: 04/12/2020  
 CBA ARCHITECTS

IF PAPER PRINTED AT 3" X 4" IT IS NOT TO SCALE  
 ALL DIMENSIONS ARE IN FEET AND INCHES UNLESS OTHERWISE NOTED  
 ALL MATERIALS AND FINISHES ARE TO BE APPROVED BY THE ARCHITECT PRIOR TO ORDERING

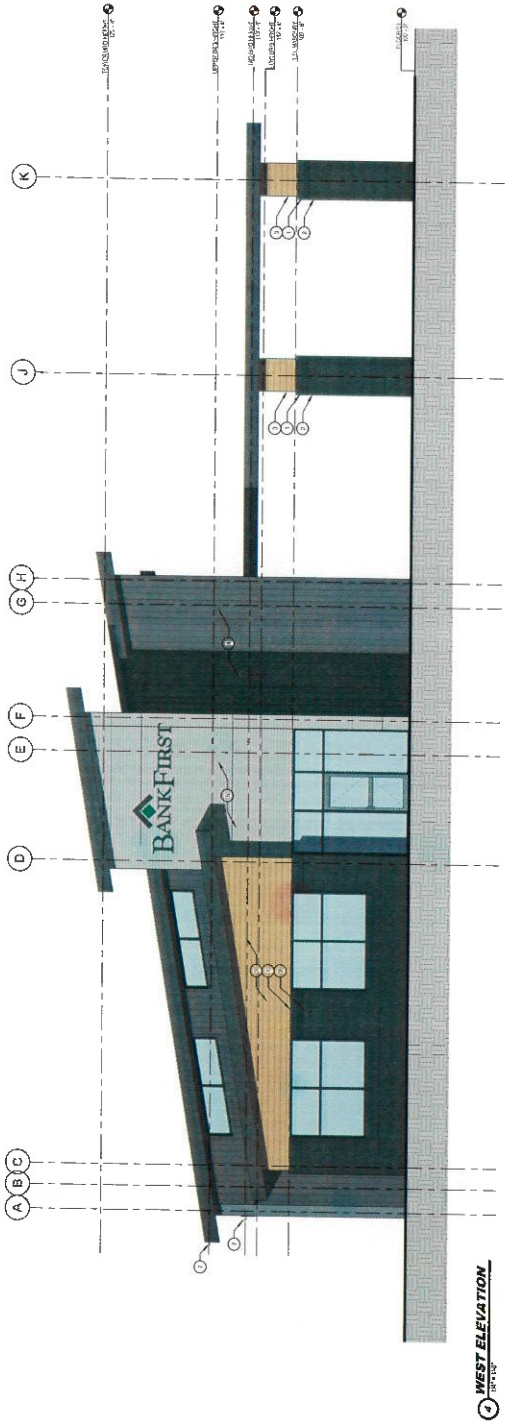

**4 WEST ELEVATION**

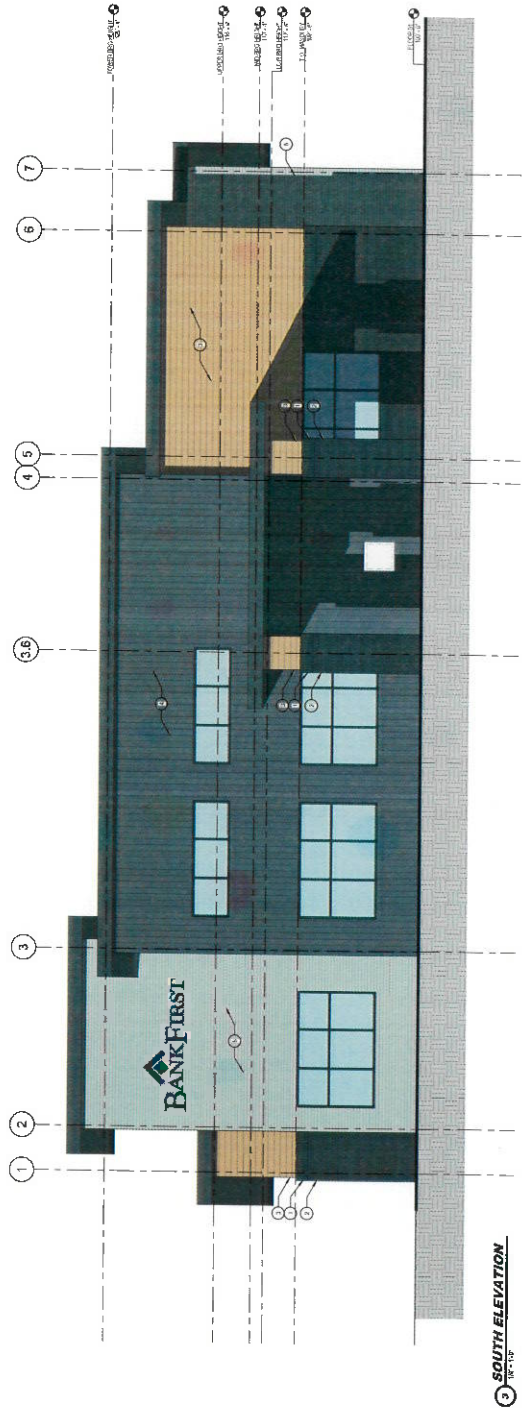

**3 SOUTH ELEVATION**


SEAL

REV. NO.	DATE	REVISION DESCRIPTION

**BANKFIRST**  
**S. SIOUX CITY, NEBRASKA**

Drawn By: [ ]  
 Checked By: [ ]  
 Project No.: 02020101  
 Date: 03/11/2010

**SHEET**  
**1 of 1**

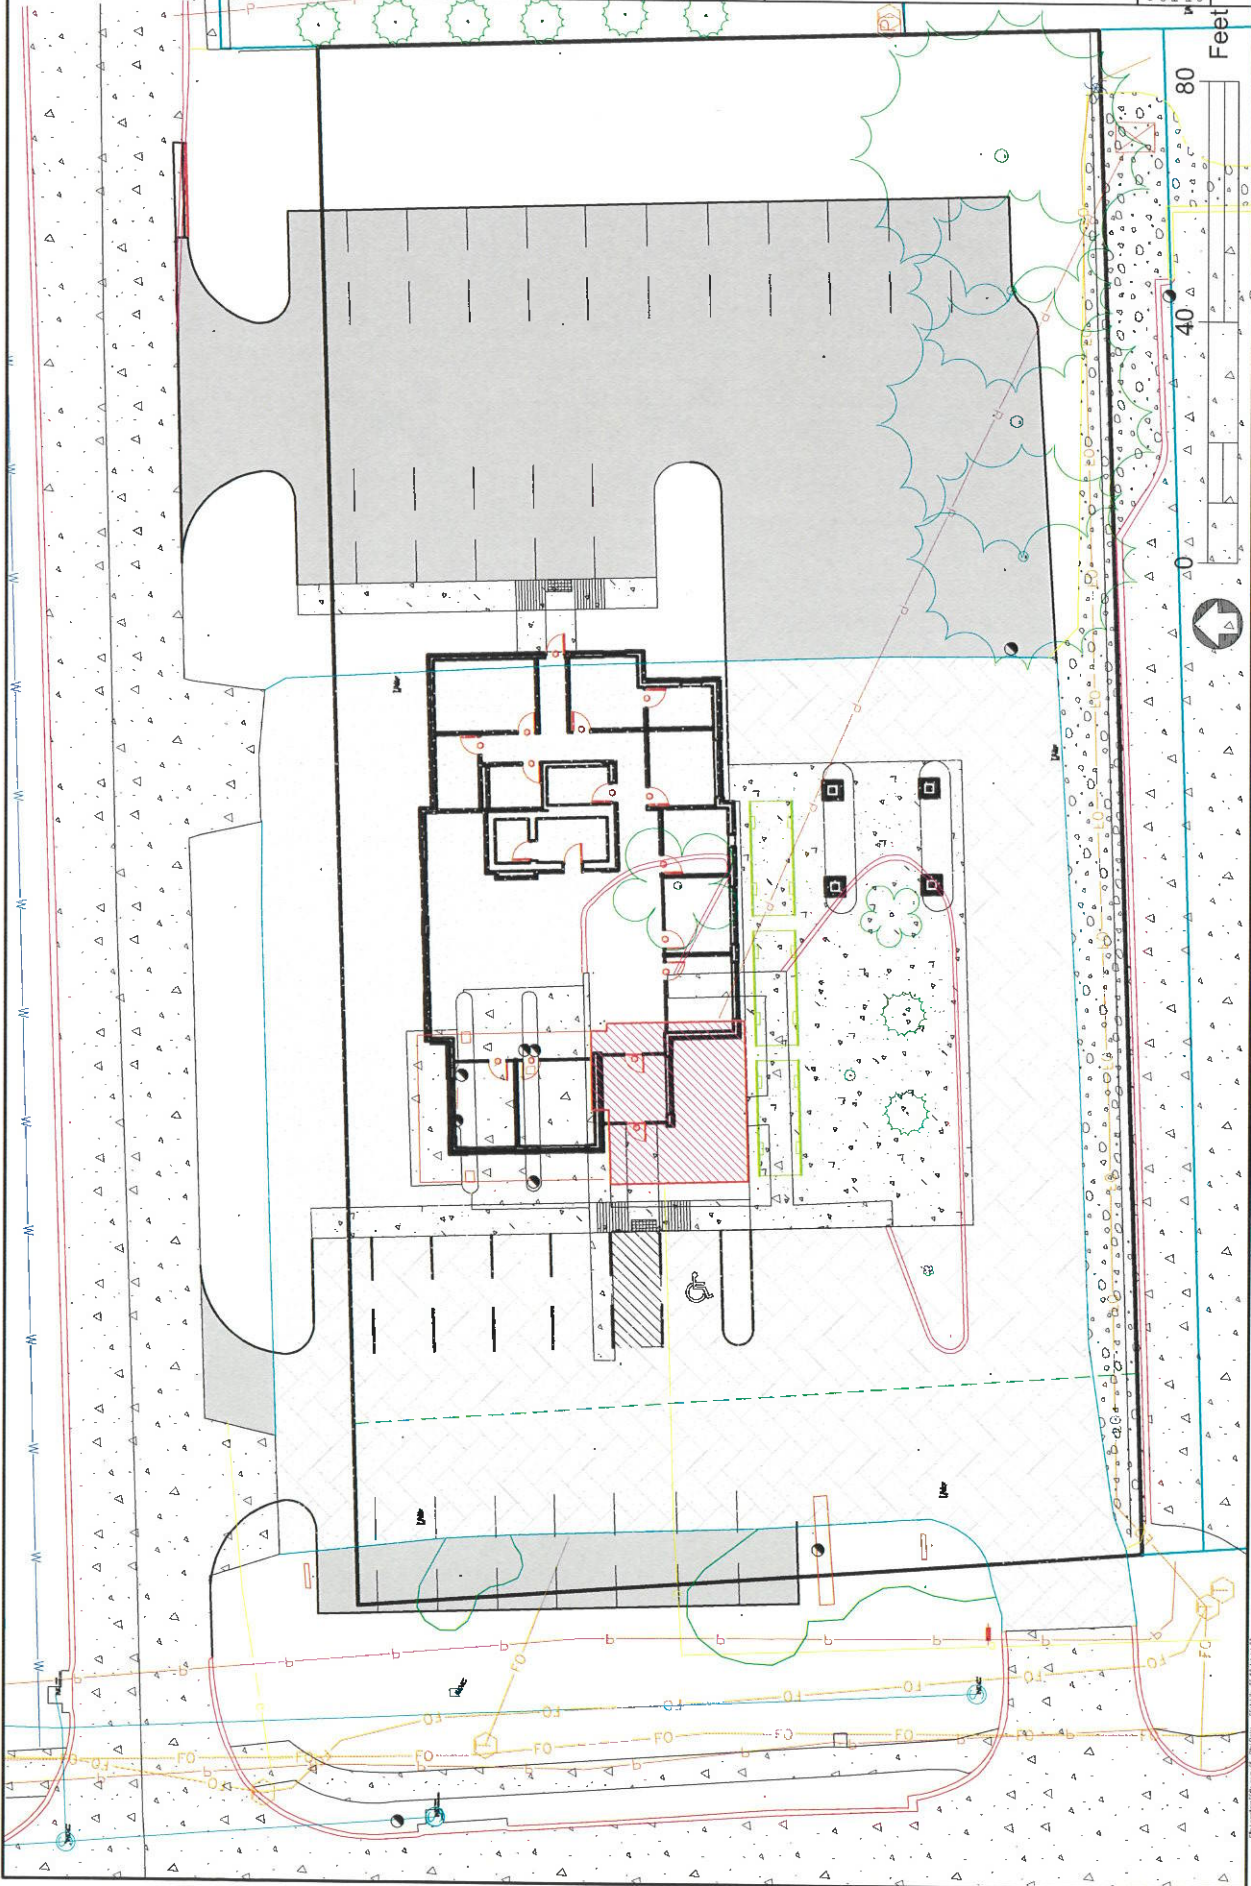

McLaurry Engineering, Inc. 03/11/2010 11:58 AM