

LONG TERM SEWER RETROFIT

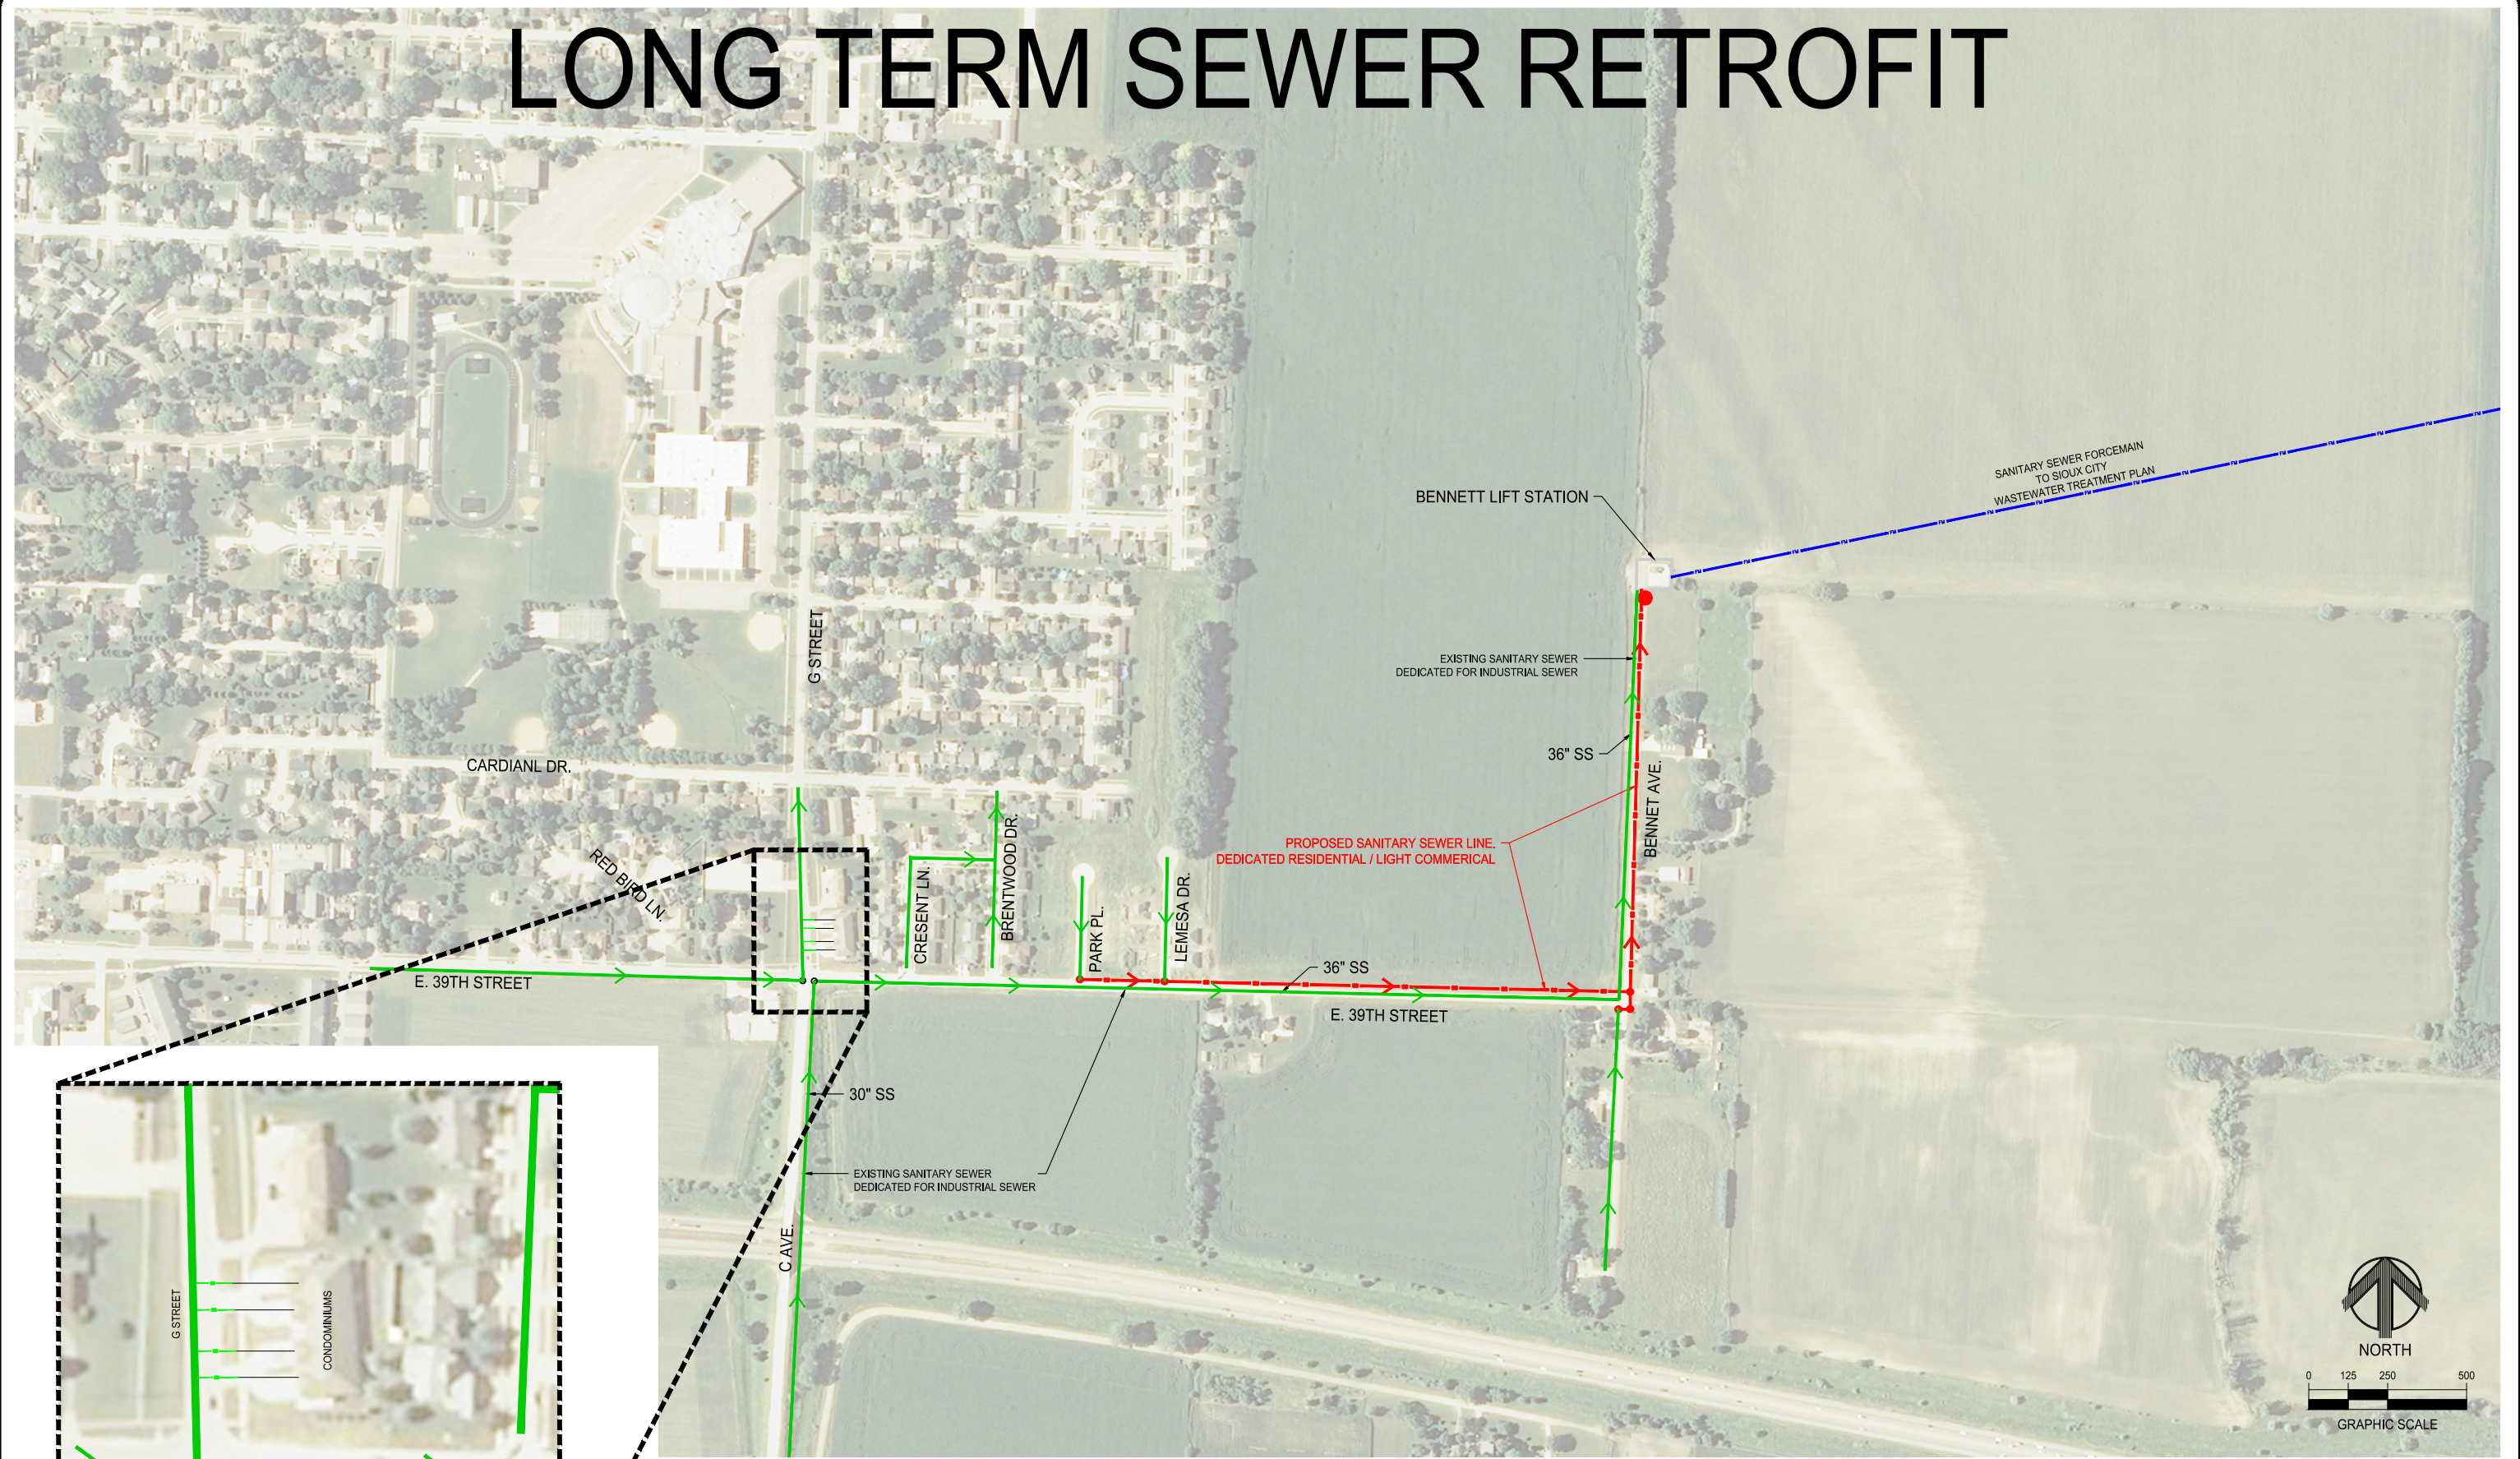


FIGURE 3

